





03 Proposed Section 03
400-103 1:200

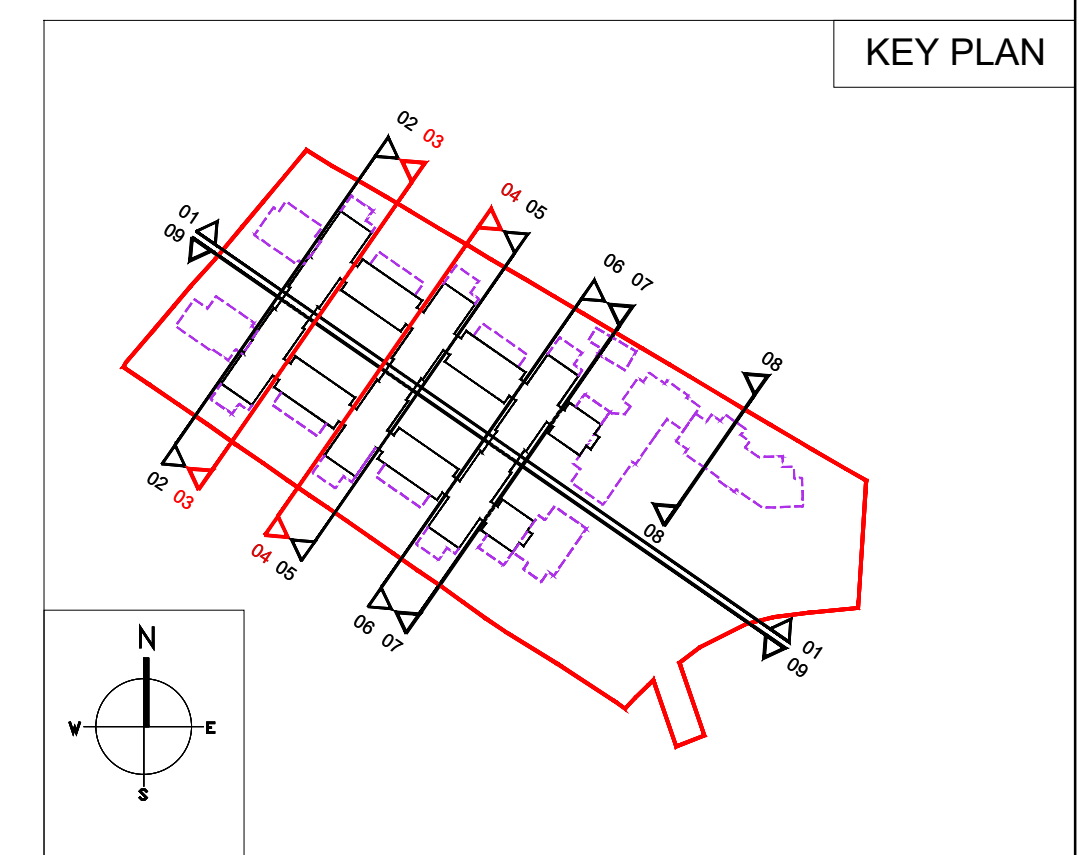

04 Proposed Section 04
400-104 1:200

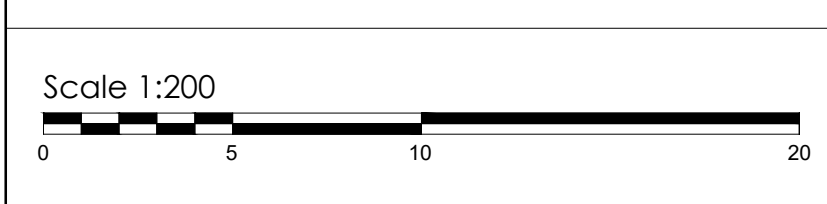

DISCLAIMER:
TODD ARCHITECTS CONFIRM THAT RECIPIENTS CAN ONLY RELY ON APPROVED CONTROLLED DOCUMENT FORMATS IN CONSTRUCTION PROJECTS. CONTROLLED DOCUMENT FORMATS INCLUDE ORIGINAL HARD COPY DRAWINGS ISSUED BY TODD ARCHITECTS, OR UNPRINTED PORTABLE DOCUMENT FORMATS (PDF) GENERATED BY TODD ARCHITECTS. TODD ARCHITECTS CANNOT ENSURE THE ACCURACY OF DRAWINGS, USED IN AN UNCONTROLLED DOCUMENT FORMAT WHICH MAY BE ALTERED OR MISINTERPRETED AS A RESULT OF HUMAN ERROR ON THE PART OF THE RECIPIENT, OR AS A RESULT OF THE INCOMPATIBILITY OF COMPUTER SYSTEMS WHEN OPENING OR PRINTING COMPUTER AIDED DRAWINGS. UNCONTROLLED DOCUMENT FORMATS INCLUDE: COMPUTER AIDED DESIGN FILES, PRINTS WHICH HAVE BEEN CREATED BY THE RECIPIENT FROM NON-CONTROLLED FILE FORMATS, PHOTOCOPIES OF ORIGINAL HARD COPY DRAWINGS FROM TODD ARCHITECTS, DRAFT DRAWINGS SUPPLIED BY TODD ARCHITECTS FOR INFORMATION PURPOSES ONLY. TODD ARCHITECTS ACCEPT NO RESPONSIBILITY FOR ANY LOSS OR DAMAGE ARISING AS A RESULT OF RELIANCE BY THE RECIPIENT OR ANY THIRD PARTY ON UNCONTROLLED DOCUMENT FORMATS, RELIANCE UPON WHICH WILL BE ENTIRELY AT THE RISK OF THE RECIPIENT.

CONTRACTORS ARE RESPONSIBLE FOR THE VERIFICATION OF ALL DIMENSIONS ON SITE AND THE ARCHITECT IS TO BE INFORMED OF ANY DISCREPANCY. DO NOT SCALE FROM THIS DRAWING. USE FIGURED DIMENSIONS ONLY.

08 09.03.20 Planning Issue		SG	BM	Scale: 1:200		Page: N/A		Drawing No: 18049-ZZ-400-103		Revision: 08
Rev no:	Date:	Amendment:	Drawn by:	Check by:	Scale:	Page:	Drawing No:	18049-ZZ-400-103		Revision: 08

TODD
TODD ARCHITECTS
THE OLD BARRACKS
44, LADY SANE HAGGANS COURT
DUBLIN 2, D02 T9P7
T: +353 (1) 4602 500
E: INFO@TODDARCH.E

Client: EXETER PROPERTY GROUP
Date: 09/03/2020
Project Name: DEVELOPMENT AT CUIRT NA COIRIBE GALWAY
Drawing Title: Proposed Section 03 and 04